


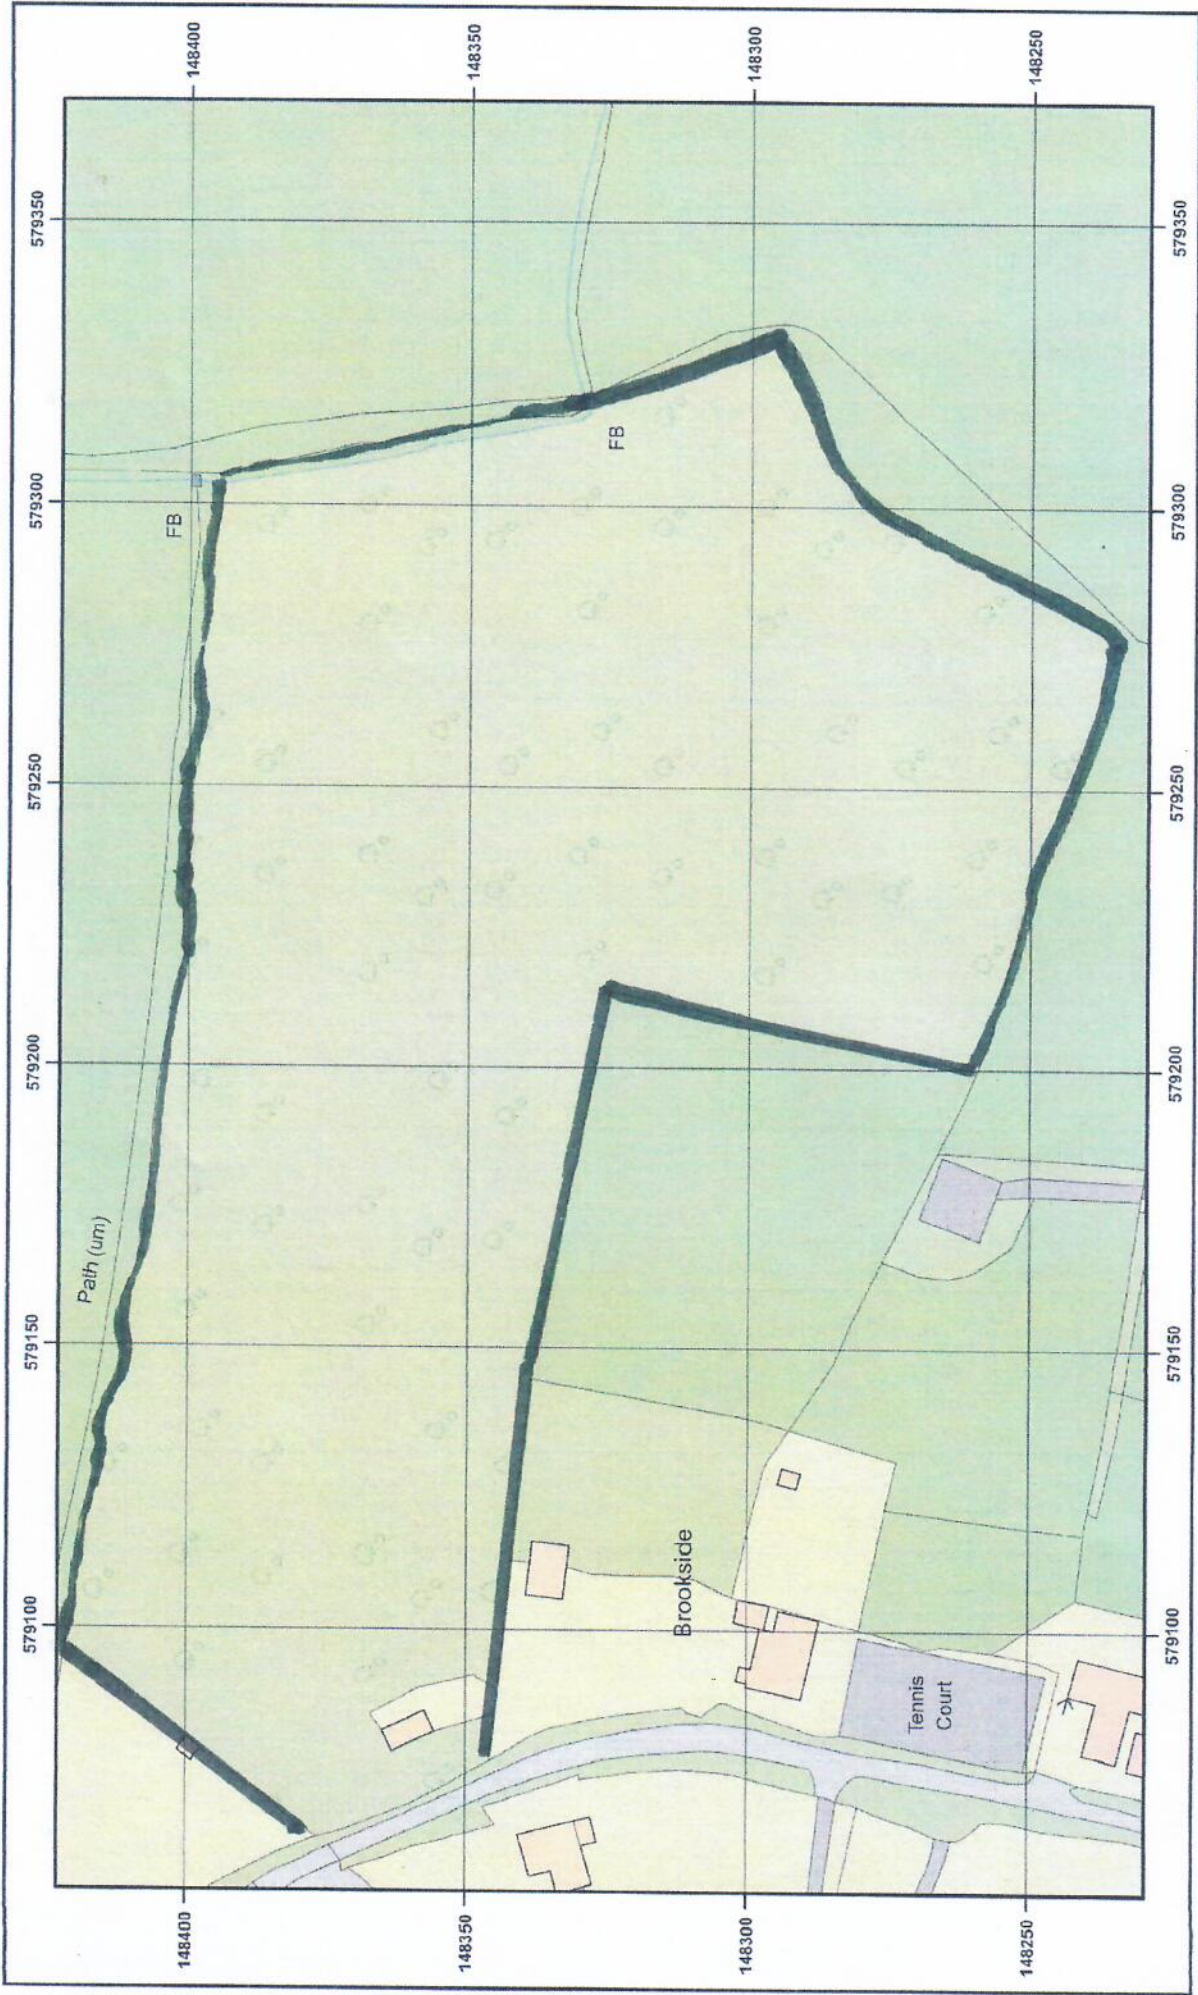

Supplied by: www.ukmapcentre.com
 Product Info: www.ukmapcentre.com/location-plans-1250-scale
 Serial No: 306550
 Centre Coordinates: 579212, 148326
 Production Date: 11/03/2025



© Crown copyright and database rights 2015 OS A000004824293. Public rights of way shown on this map have been taken from Local Authority definitive maps. The representation on this map of any other road, track or path is no evidence of the existence of a right of way.